



2x6 Framing

20 R₂ 5/4 x 6 x 4-0 Lg. Spaced Approx. 1/2" Apart

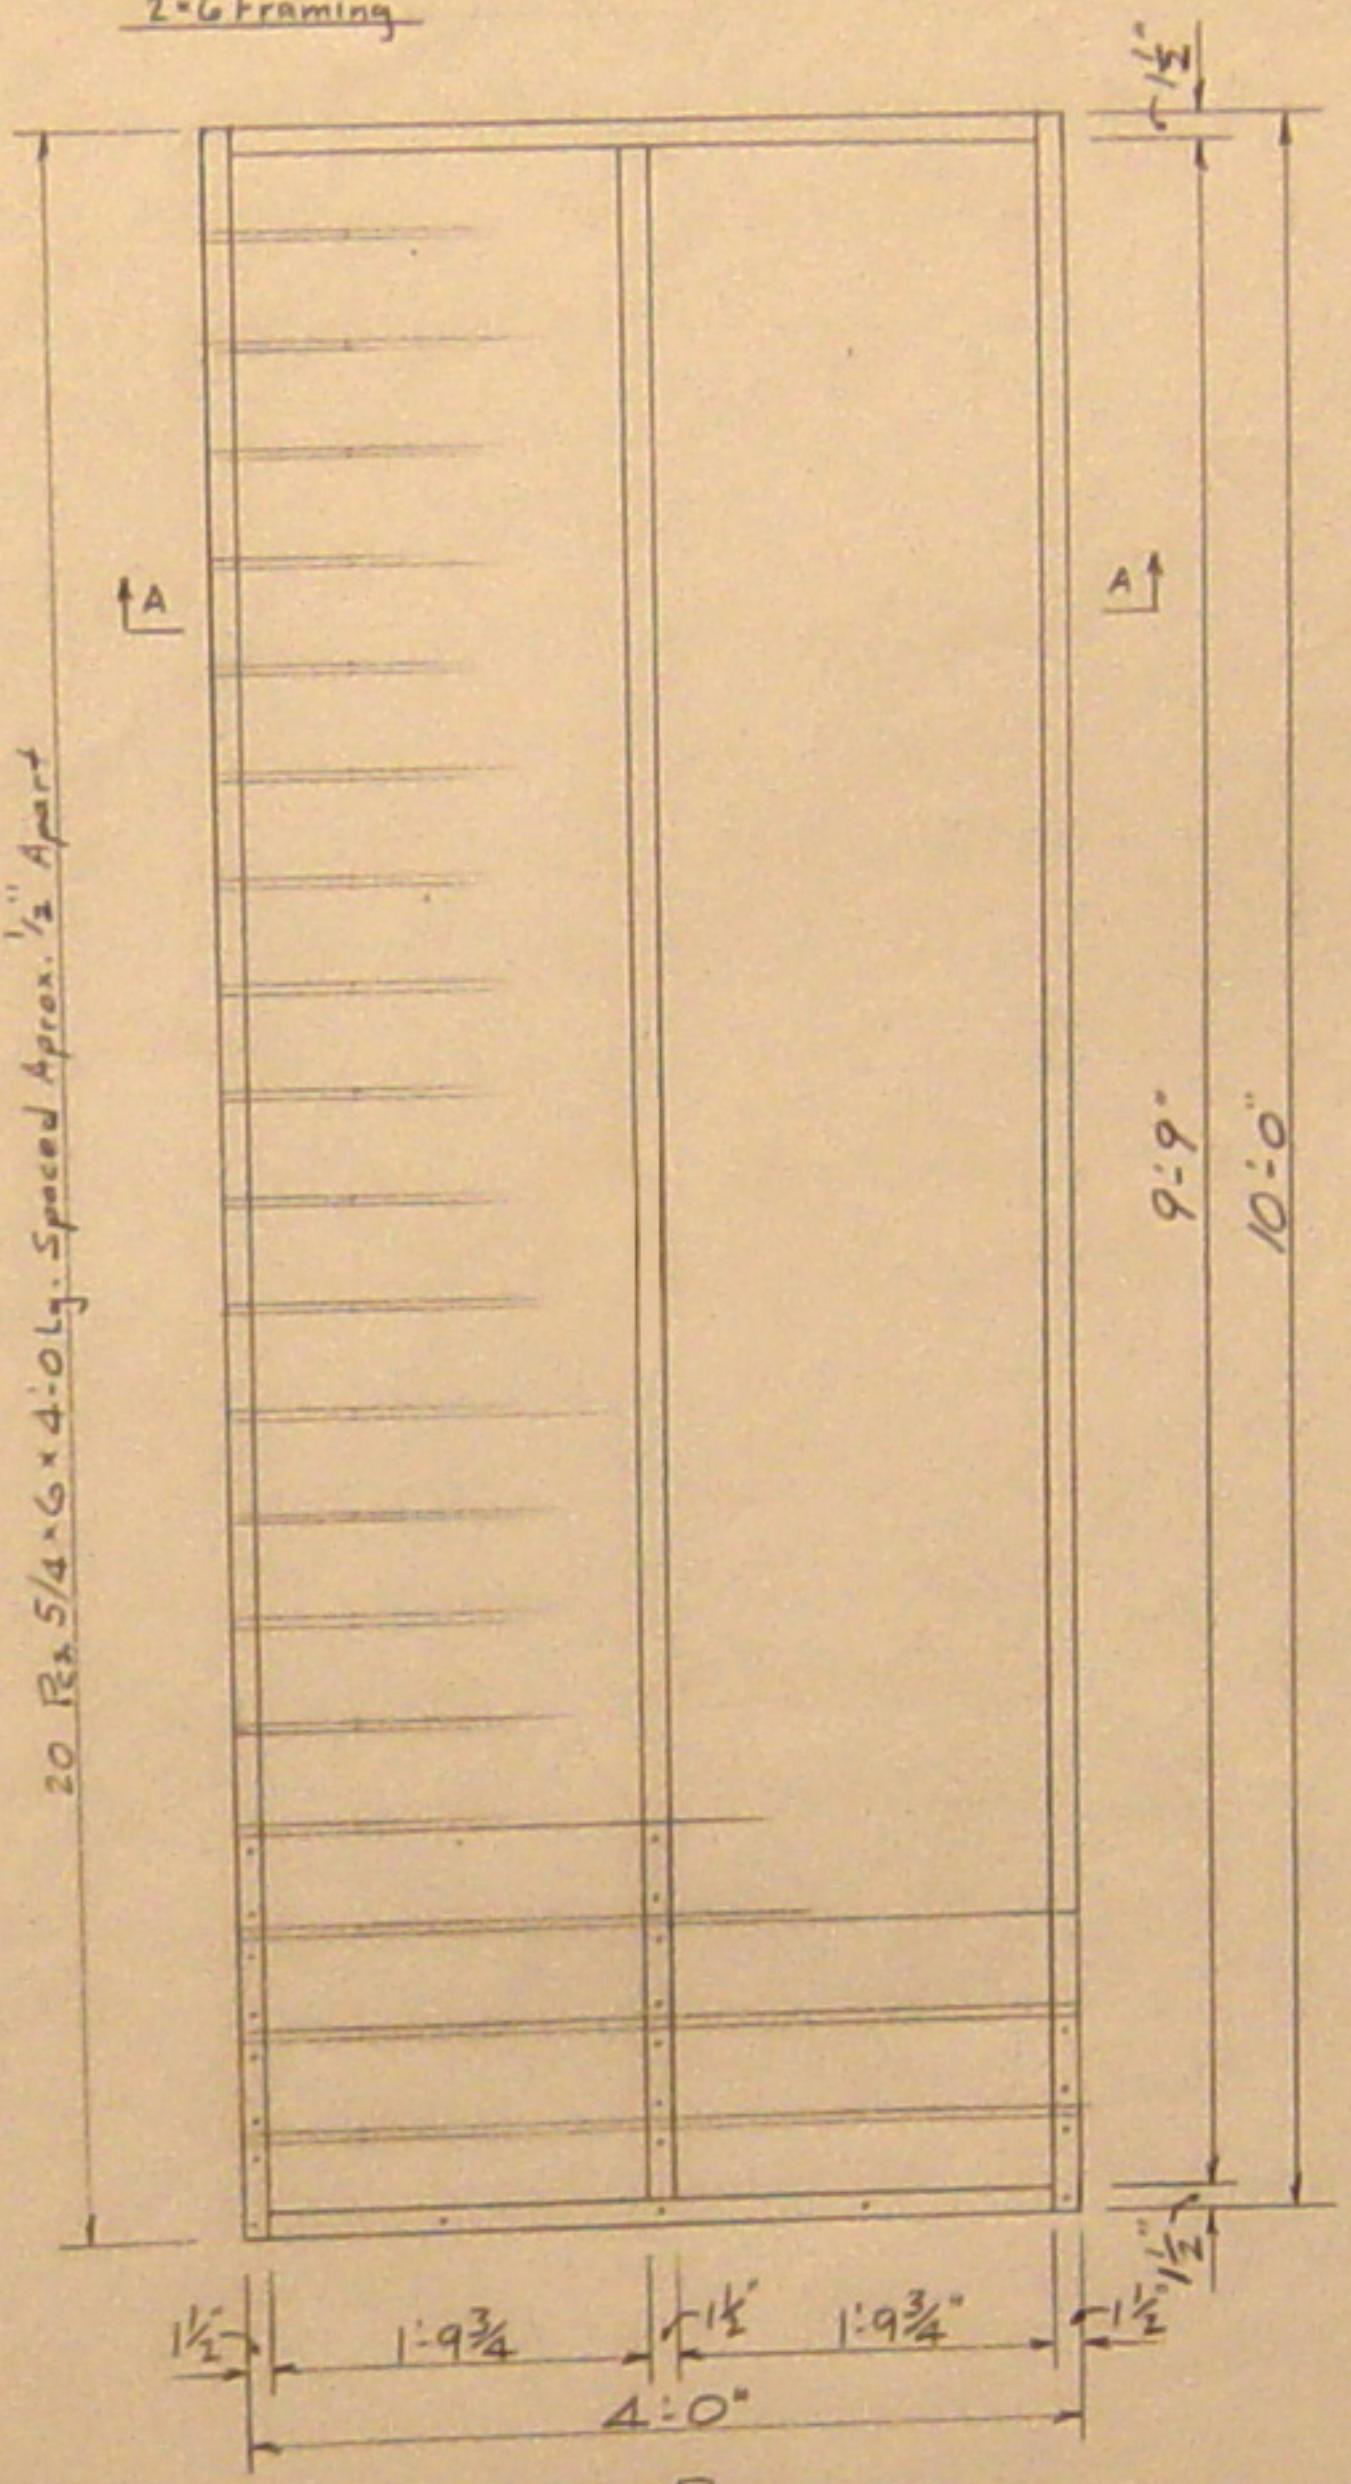

FRAMING PLAN

3/8" Radius All Around
Top Of Deck

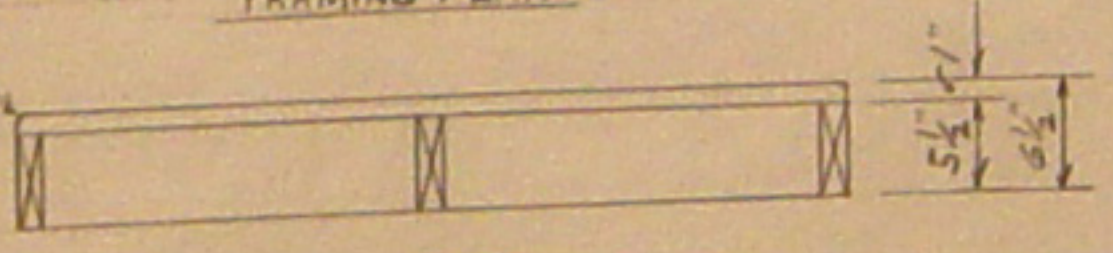

SECTION A-A

4 x 10 DOCK SECTION

PART No. 8501